


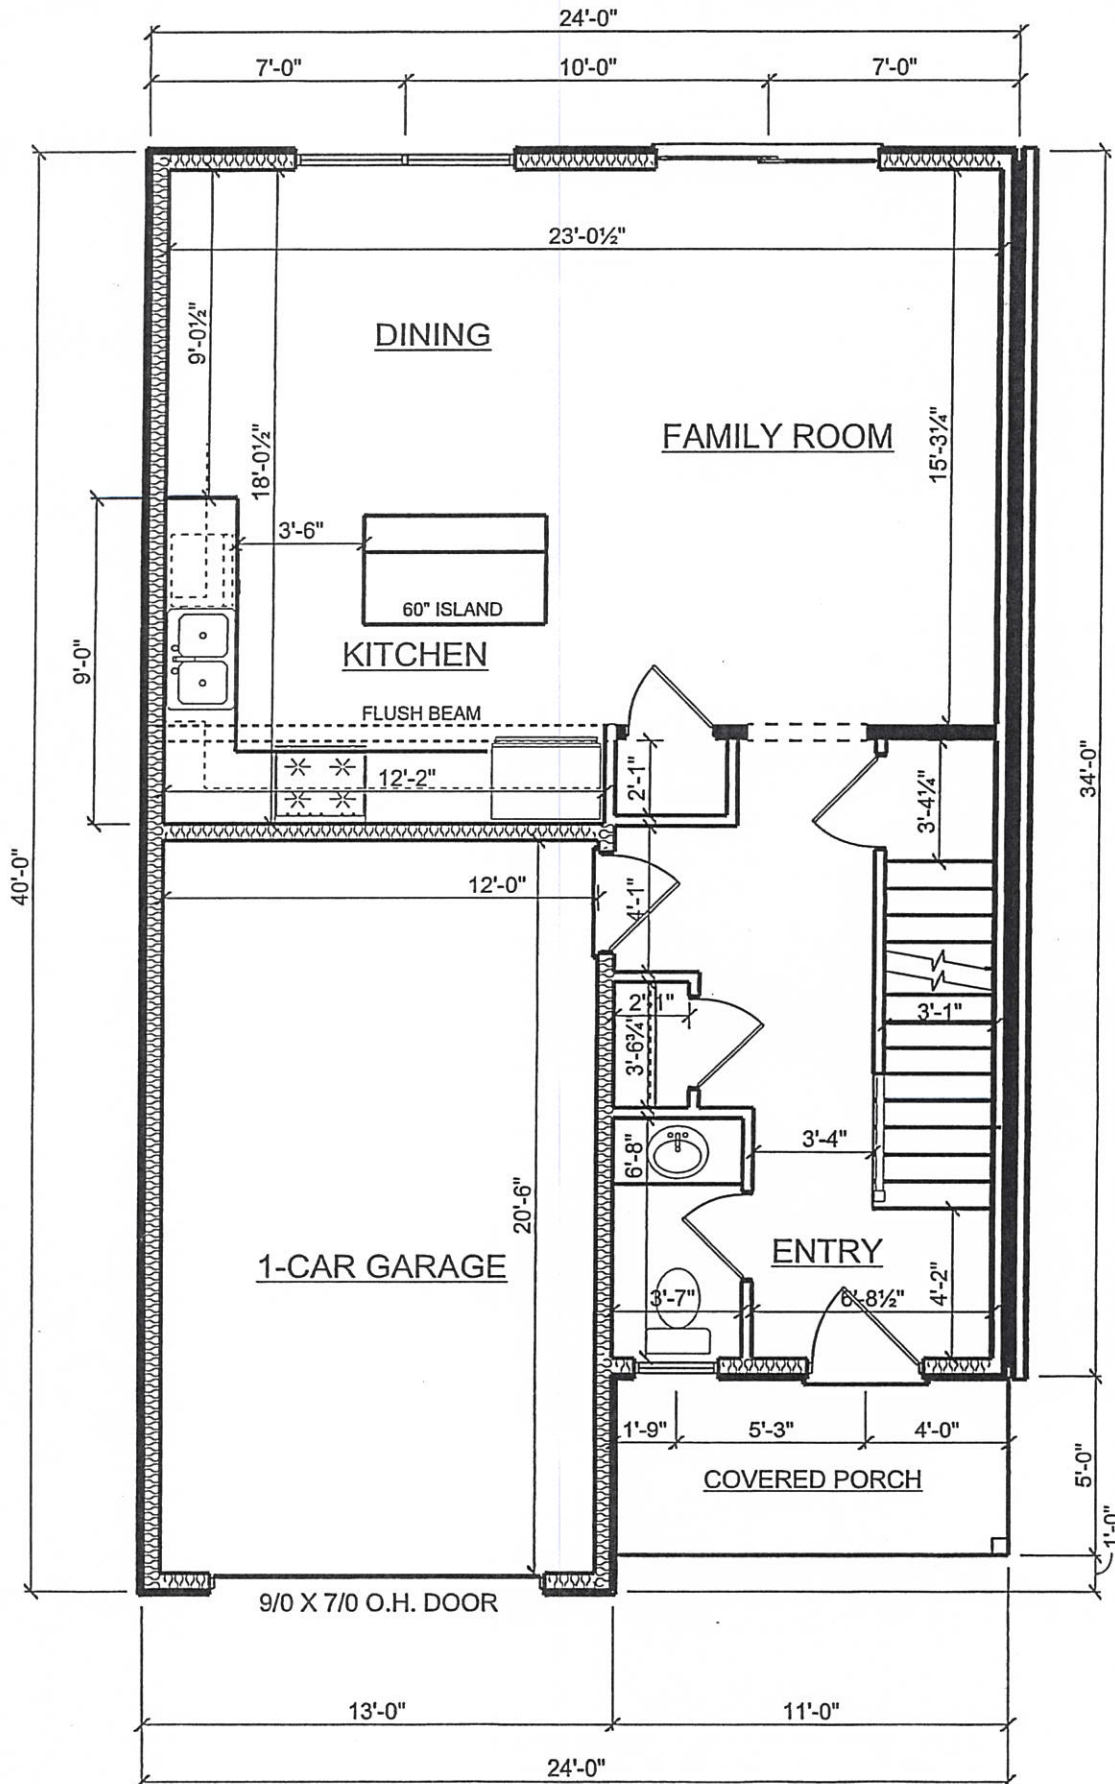


FIRST FLOOR PLAN

SCALE: 1/4" = 1'-0"

FIRST FLOOR: 628 SQ. FT. LIVING SPACE
SECOND FLOOR: 894 SQ. FT. LIVING SPACE

TOTAL: 1522 SQ. FT. LIVING SPACE

 

SECOND FLOOR PLAN

SCALE: 1/4" = 1'-0"