




FRONT ELEVATION




REAR ELEVATION

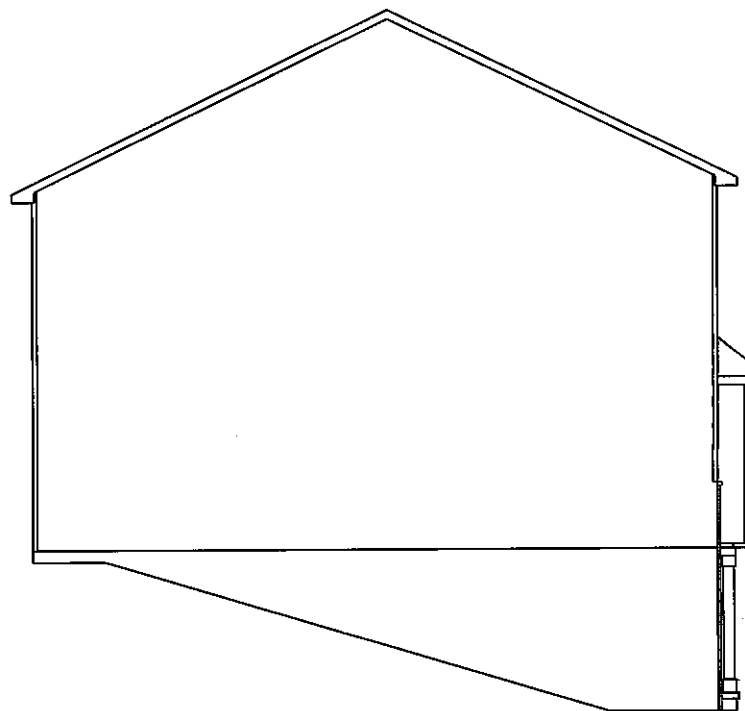

LEFT ELEVATION

ALL AREA DIMENSIONS ARE APPROXIMATE. FLOOR PLANS AND ELEVATIONS MAY SHOW OPTIONAL ITEMS NOT INCLUDED WITH BASE PRICE. THE BUILDER RESERVES THE RIGHT TO IMPROVE THE PLANS BY REVISING THE SPECIFICATIONS AND DIMENSIONS WITHOUT NOTICE.


CLIENT   
 CLIENT \_\_\_\_\_

WWW.GARMANBUILDERS.COM  
 P:(717) 733-4383 F:(717) 733-3223  
 "CREATORS OF  
 BETTER HOMES"  
 Lititz, PA 17548



<p>These plans are the private property of Gorman Builders, Inc. Any use or reproduction of these plans, in part or whole, without the expressed consent of Gorman Builders, Inc. is strictly prohibited.</p>	<p>***          Mayapple Towns Lot #6          DIM. DESCRIPTION:          ELEVATIONS</p>	<p>DRAWN BY: JAS          DATE: 08/19/19          SCALE: 3/32" = 1'-0"</p>	<p>CHECKED BY: MWH          MODEL:          TOWNHOMES</p>
<p>SQUARE FEET:          1,688</p>	<p>JOB NO.:          MAT-006-27</p>	<p>SHEET NO.          2</p>	

ELECTRICAL LEGEND	
	PHONE JACK
	CABLE JACK
	RECEPTACLE
	FLOOR RECEPTACLE
	RECESSED LIGHT
	CEILING FAN
	CEILING FAN ROUGH-IN
	SPOT LIGHT
CUSTOMER TO NOTE LOCATIONS OF STANDARD PHONE AND CABLE JACKS AS WELL AS ANY ADDITIONAL ITEMS PURCHASED ABOVE.	
STANDARD OUTLET CONFIGURATION PER HOUSE	
(2) PHONE OUTLETS	
(3) CABLE OUTLETS	
(5) TOTAL - CAN BE INTERCHANGED	
**NOTE: WHEN A "STUDY" IS PRESENT AN ADDITIONAL PHONE AND CABLE OUTLET ARE INCLUDED FOR A TOTAL OF 7.	

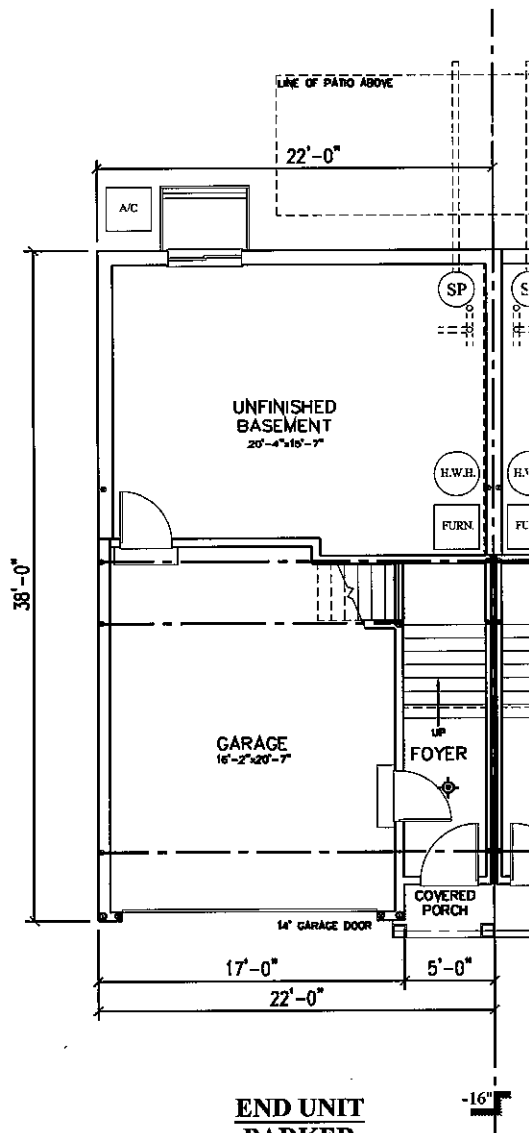

**END UNIT**  
**PARKER**  
BUILDING #27 - UNIT #6

ALL AREA DIMENSIONS ARE APPROXIMATE. FLOOR PLANS AND ELEVATIONS MAY SHOW OPTIONAL ITEMS NOT INCLUDED WITH BASE PRICE. THE BUILDER RESERVES THE RIGHT TO IMPROVE THE PLANS BY REVISING THE SPECIFICATIONS AND DIMENSIONS WITHOUT NOTICE.

CLIENT

CLIENT \_\_\_\_\_

WWW.GARMANBUILDERS.COM  
P: (717) 733-4383 F: (717) 733-3225

**BETTER HOMES**  
7 Hill, PA 17543

**GARMAN BUILDERS**

These plans are the private property of Gorman Builders, Inc. Any use or reproduction of these plans, in part or whole, without the expressed written consent of Gorman Builders, Inc. is strictly prohibited.

Mayapple Towns Lot #6  
FOUNDATION

SQUARE FEET: 104

DRAWN BY: JAS  
DATE: 08/19/19  
SCALE: 3/32" = 1'-0"  
JOB NO.: MAT-006-27

CHECKED BY: MWH  
MODEL: TOWNHOMES  
SHEET NO: 3


**ELECTRICAL LEGEND**

	PHONE JACK
	CABLE JACK
	RECEPTACLE
	FLOOR RECEPTACLE
	RECESSED LIGHT
	CEILING FAN
	CEILING FAN ROUGH-IN
	SPOT LIGHT

CUSTOMER TO NOTE LOCATIONS OF STANDARD PHONE AND CABLE JACKS AS WELL AS ANY ADDITIONAL ITEMS PURCHASED ABOVE.

STANDARD OUTLET CONFIGURATION PER HOUSE  
 (2) PHONE OUTLETS  
 (3) CABLE OUTLETS  
 (5) TOTAL - CAN BE INTERCHANGED

\*\*\*NOTE: WHEN A "STUDY" IS PRESENT AN ADDITIONAL PHONE AND CABLE OUTLET ARE INCLUDED FOR A TOTAL OF 7.

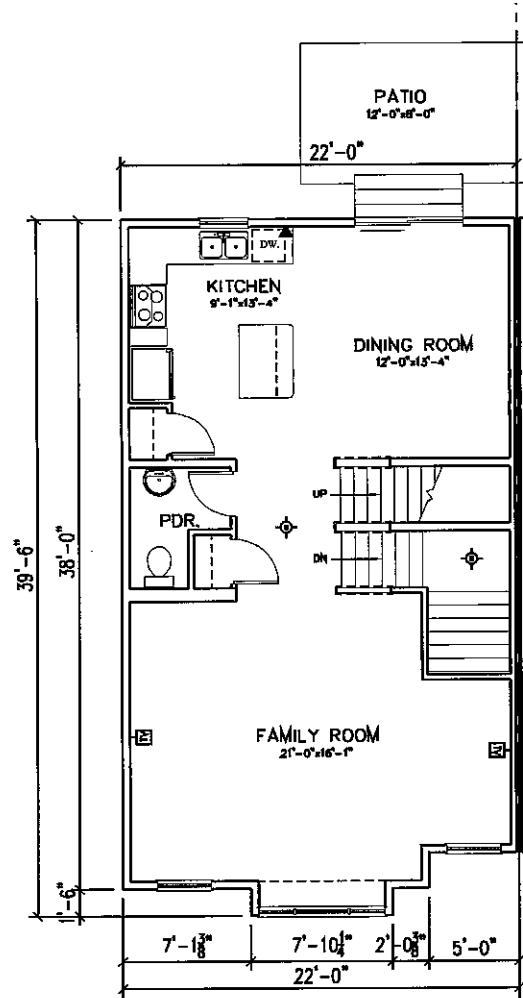









**END UNIT  
 PARKER**  
 BUILDING #27 - UNIT #6


-16"

ALL AREA DIMENSIONS ARE APPROXIMATE. FLOOR PLANS AND ELEVATIONS MAY SHOW OPTIONAL ITEMS NOT INCLUDED WITH BASE PRICE. THE BUILDER RESERVES THE RIGHT TO IMPROVE THE PLANS BY REVISING THE SPECIFICATIONS AND DIMENSIONS WITHOUT NOTICE.

CLIENT \_\_\_\_\_  
 CLIENT \_\_\_\_\_

 WWW.GARMANBUILDERS.COM P:(717) 733-4393 F:(717)733-3225 <b>"CREATORS OF                  BETTER HOMES"</b> LEBES, PA 17543	DRAWN BY: JAS DATE: 08/19/19 SCALE: 3/32" = 1'-0"	CHECKED BY: MWEH MODEL: TOWNHOMES	SHEET NO: 4
	** Maysapple Towns Lot #6 Dwg. Description: FIRST FLOOR	SOURCE FEET: 815	JOB NO: MAT-006-27
These plans are the private property of Gorman Builders, Inc. Any use or reproduction of these plans, in part or whole, without the expressed written consent of Gorman Builders, Inc. is strictly prohibited.			

ELECTRICAL LEGEND	
	PHONE JACK
	CABLE JACK
	RECEPTACLE
	FLOOR RECEPTACLE
	RECESSED LIGHT
	CEILING FAN
	CEILING FAN ROUGH-IN
	SPOT LIGHT
CUSTOMER TO NOTE LOCATIONS OF STANDARD PHONE AND CABLE JACKS AS WELL AS ANY ADDITIONAL ITEMS PURCHASED ABOVE.	
STANDARD OUTLET CONFIGURATION PER HOUSE (2) PHONE OUTLETS (3) CABLE OUTLETS (5) TOTAL - CAN BE INTERCHANGED	
**NOTE: WHEN A "STUDY" IS PRESENT AN ADDITIONAL PHONE AND CABLE OUTLET ARE INCLUDED FOR A TOTAL OF 7.	

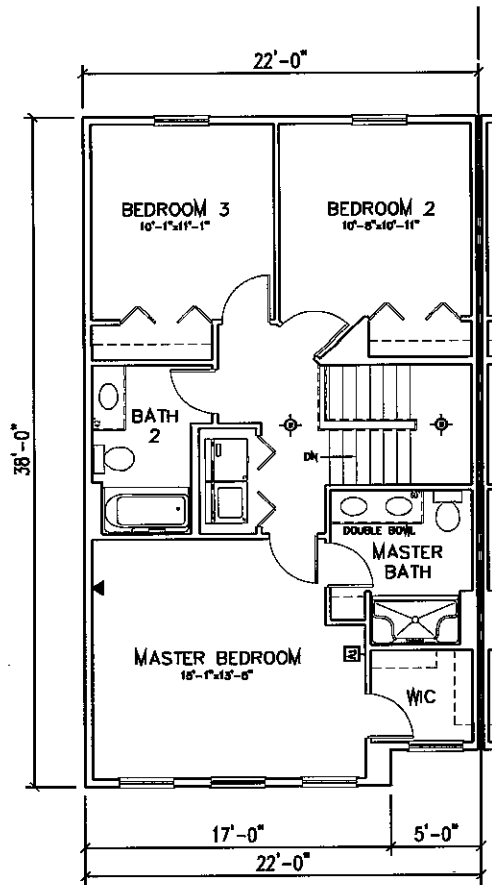

**END UNIT  
PARKER**  
BUILDING #27 - UNIT #6

ALL AREA DIMENSIONS ARE APPROXIMATE. FLOOR PLANS AND ELEVATIONS MAY SHOW OPTIONAL ITEMS NOT INCLUDED WITH BASE PRICE. THE BUILDER RESERVES THE RIGHT TO IMPROVE THE PLANS BY REVISING THE SPECIFICATIONS AND DIMENSIONS WITHOUT NOTICE.

CLIENT \_\_\_\_\_  
CLIENT \_\_\_\_\_

DRAWN BY: JAS DATE: 08/19/19 SCALE: 3/32" = 1'-0" JOB NO.: SQUARE FEET: 769	CHECKED BY: MWH MODEL: TOWNHOMES	SHEET NO: 5
	Mayapple Townus Lot #6 SECOND FLOOR	
These plans are the private property of Gorman Builders, Inc. Any use or reproduction of these plans, in part or in whole, without the expressed written consent of Gorman Builders, Inc. is strictly prohibited.		
WWW.GARMANBUILDERS.COM P.(717) 733-4383 F.(717) 733-3225 "CREATORS OF BETTER HOMES" Lititz, PA 17543		
